
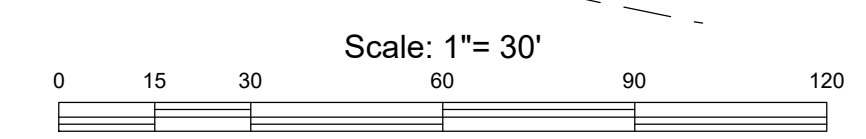



REVISIONS: 11/18/2021 01:03:00 SITE PLAN AND LAYOUT 4. REVISIONED SITE PLAN
 11/18/2021 01:03:00 SITE PLAN AND LAYOUT 4. REVISIONED SITE PLAN
 11/18/2021 01:03:00 SITE PLAN AND LAYOUT 4. REVISIONED SITE PLAN

N.J. STATE HIGHWAY ROUTE #78

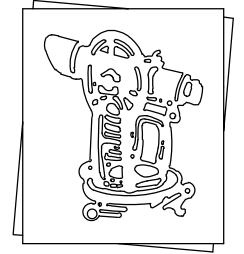

RENDERED SITE PLAN CONCEPT		
BLACK'S LANE & ACADEMY GREEN TAX LOTS 6, 7, 8 & 9, BLOCK 208 TAX LOTS 1, 01, 4, 5 & 6, BLOCK 209		
TOWNSHIP OF SPRINGFIELD UNION COUNTY, NJ		
CASEY &  KELLER INCORPORATED <small>NJ State Board of Professional Engineers & Land Surveyors Certificate of Authorization # 246A27885400</small>		
LICENSED PROFESSIONAL CIVIL ENGINEERS LAND SURVEYORS PLANNERS		
258 Main Street, PO Box 191 Millburn, New Jersey 07041 973-379-3280 Fax: 973-379-7993		
MICHAEL T. LANZAFAMA 		
<small>DATE: 05-03-2021 New Jersey Professional Engineer License No. 03503 New Jersey Professional Planner License No. 03503</small>		<small>DATE: 05-03-2021 CFA DRAWN BY: 4</small>
<small>991062 REFERENCE</small>	<small>MTL CHK. BY</small>	<small>CFA DRAWN BY</small>
<small>715 MAP NO.</small>	<small>CAD FIELD BOOK</small>	<small>DWG. NO. 4</small>
<small>1181103 JOB NO.</small>	<small>1" = 30' SCALE</small>	<small>EXHIBIT 4</small>

REVISIONS		
NO.	DESCRIPTION	DATE
1	Issued For Redevelopment Plan	October 2021